





LEGEND







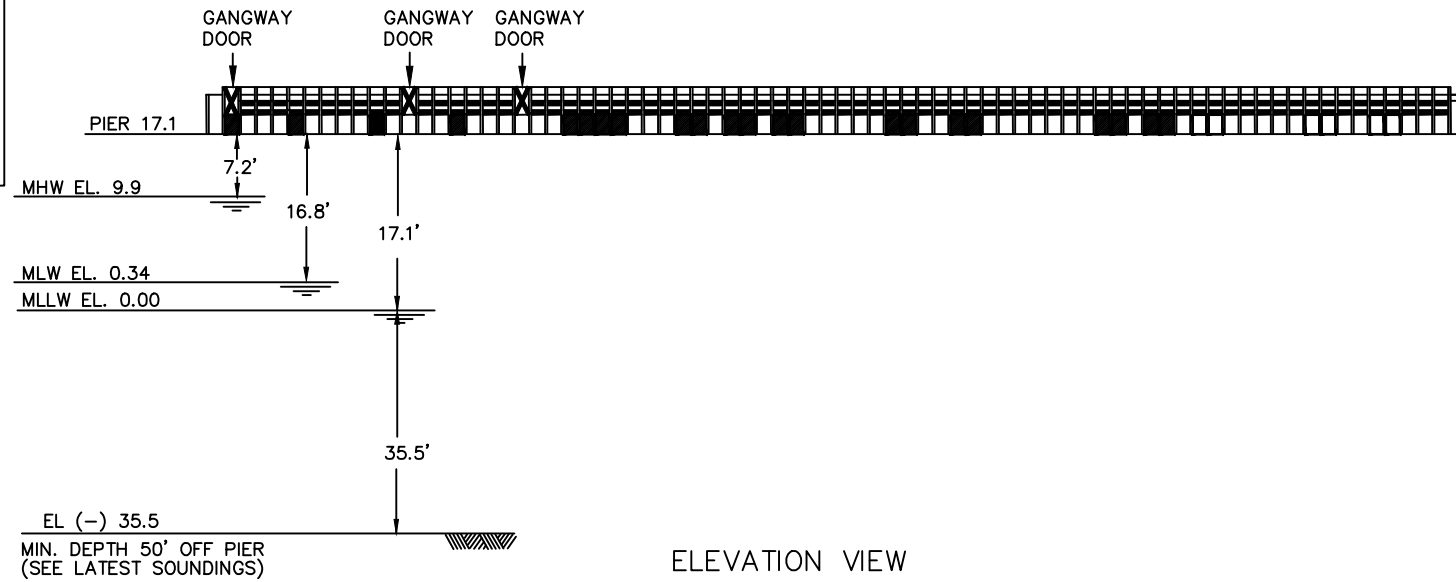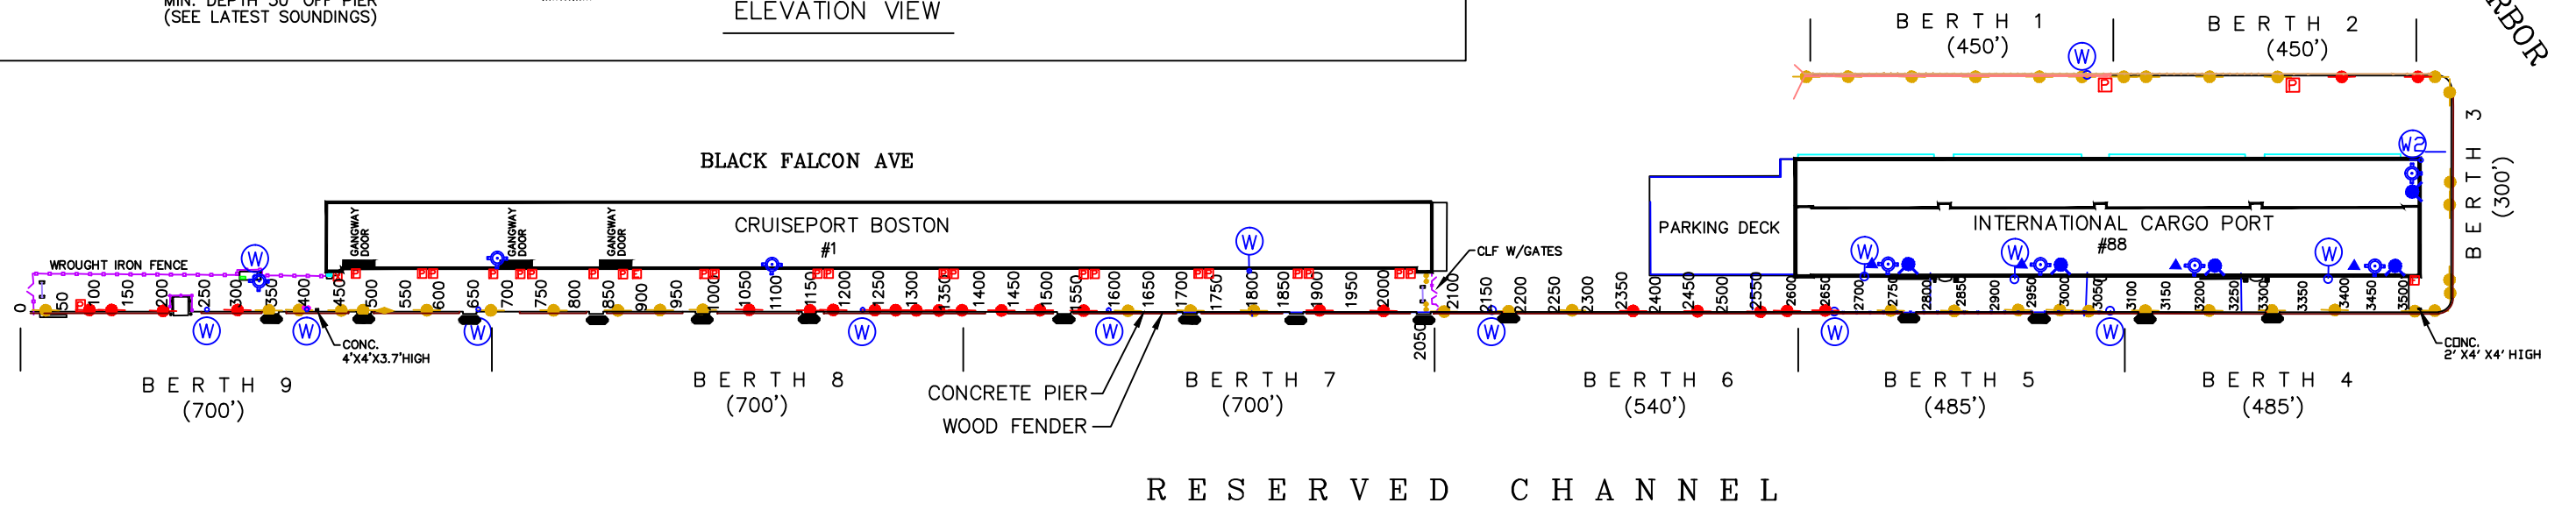






-  GANGWAY DOOR (AUTOMATIC) 2ND FLOOR
-  ROLL UP DOOR 1ST FLOOR




BOSTON INNER HARBOR




RESERVED CHANNEL

- LEGEND
-  2" WATER SUPPLY
 -  2 1/2" WATER SUPPLY
 -  FIRE HYD CONTROL VALVE
 -  WALL FIRE HYD
 -  STANDPIPE/SPRINKLER
 -  FIRE PULL BOX
 -  ELECTRIC OUTLET (ONE)
 -  ELECTRIC OUTLET (TWO)
 -  EMERGENCY BOX
 -  SHIP CLEAT
 -  30 TON SHIP BOLLARD
 -  100 TON SHIP BOLLARD
 -  FLOATING FENDER
- 2250 REFERENCE MARKS (IN FEET)

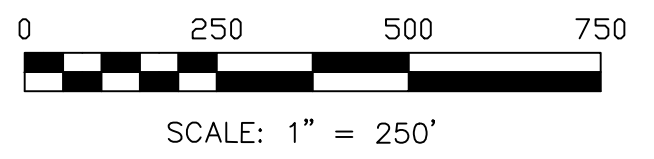

NOTES:
1. HORIZONTAL DATUM IS NAD'83

CAUTION: UNDERGROUND UTILITIES ARE NOT SHOWN

		MASSACHUSETTS PORT AUTHORITY BOSTON, MASSACHUSETTS	
MARITIME PROPERTIES			
SHIP FACILITIES PLAN CRUISEPORT BOSTON BERTHS 1-9 SOUTH BOSTON, MA			
MASSPORT SURVEY UNIT 1 HARBORSIDE DRIVE LOGAN AIRPORT, EAST BOSTON, MA. 02128 617 561-1799			
FIELD:	ALL	DATE:	9-2017, 2011
DRAWN BY:	ML	DATE:	9-22-2017
CHECKED BY:	DM	DRAWING NO.:	2349-02
JOB NO.:	2349	SHEET	1 OF 1